


IMPORTANT INFORMATION

Dimensions to be confirmed on site prior to start of works and ODAS is to be informed of discrepancies immediately. No dimensions to be scaled from this drawing.

All materials and works are to be carried out in accordance with current British Standards, Planning Approval, current Building Regulations and Codes of Practice.

Party Wall Act -
Notices under the Party Wall Act are to be served by the property owner or appointed third party by property owner.

Health and Safety -
CDM 2015 Regulations apply to all construction works to be carried out and apply to designers, contractors and the client. As such all parties have duties under these regulations.

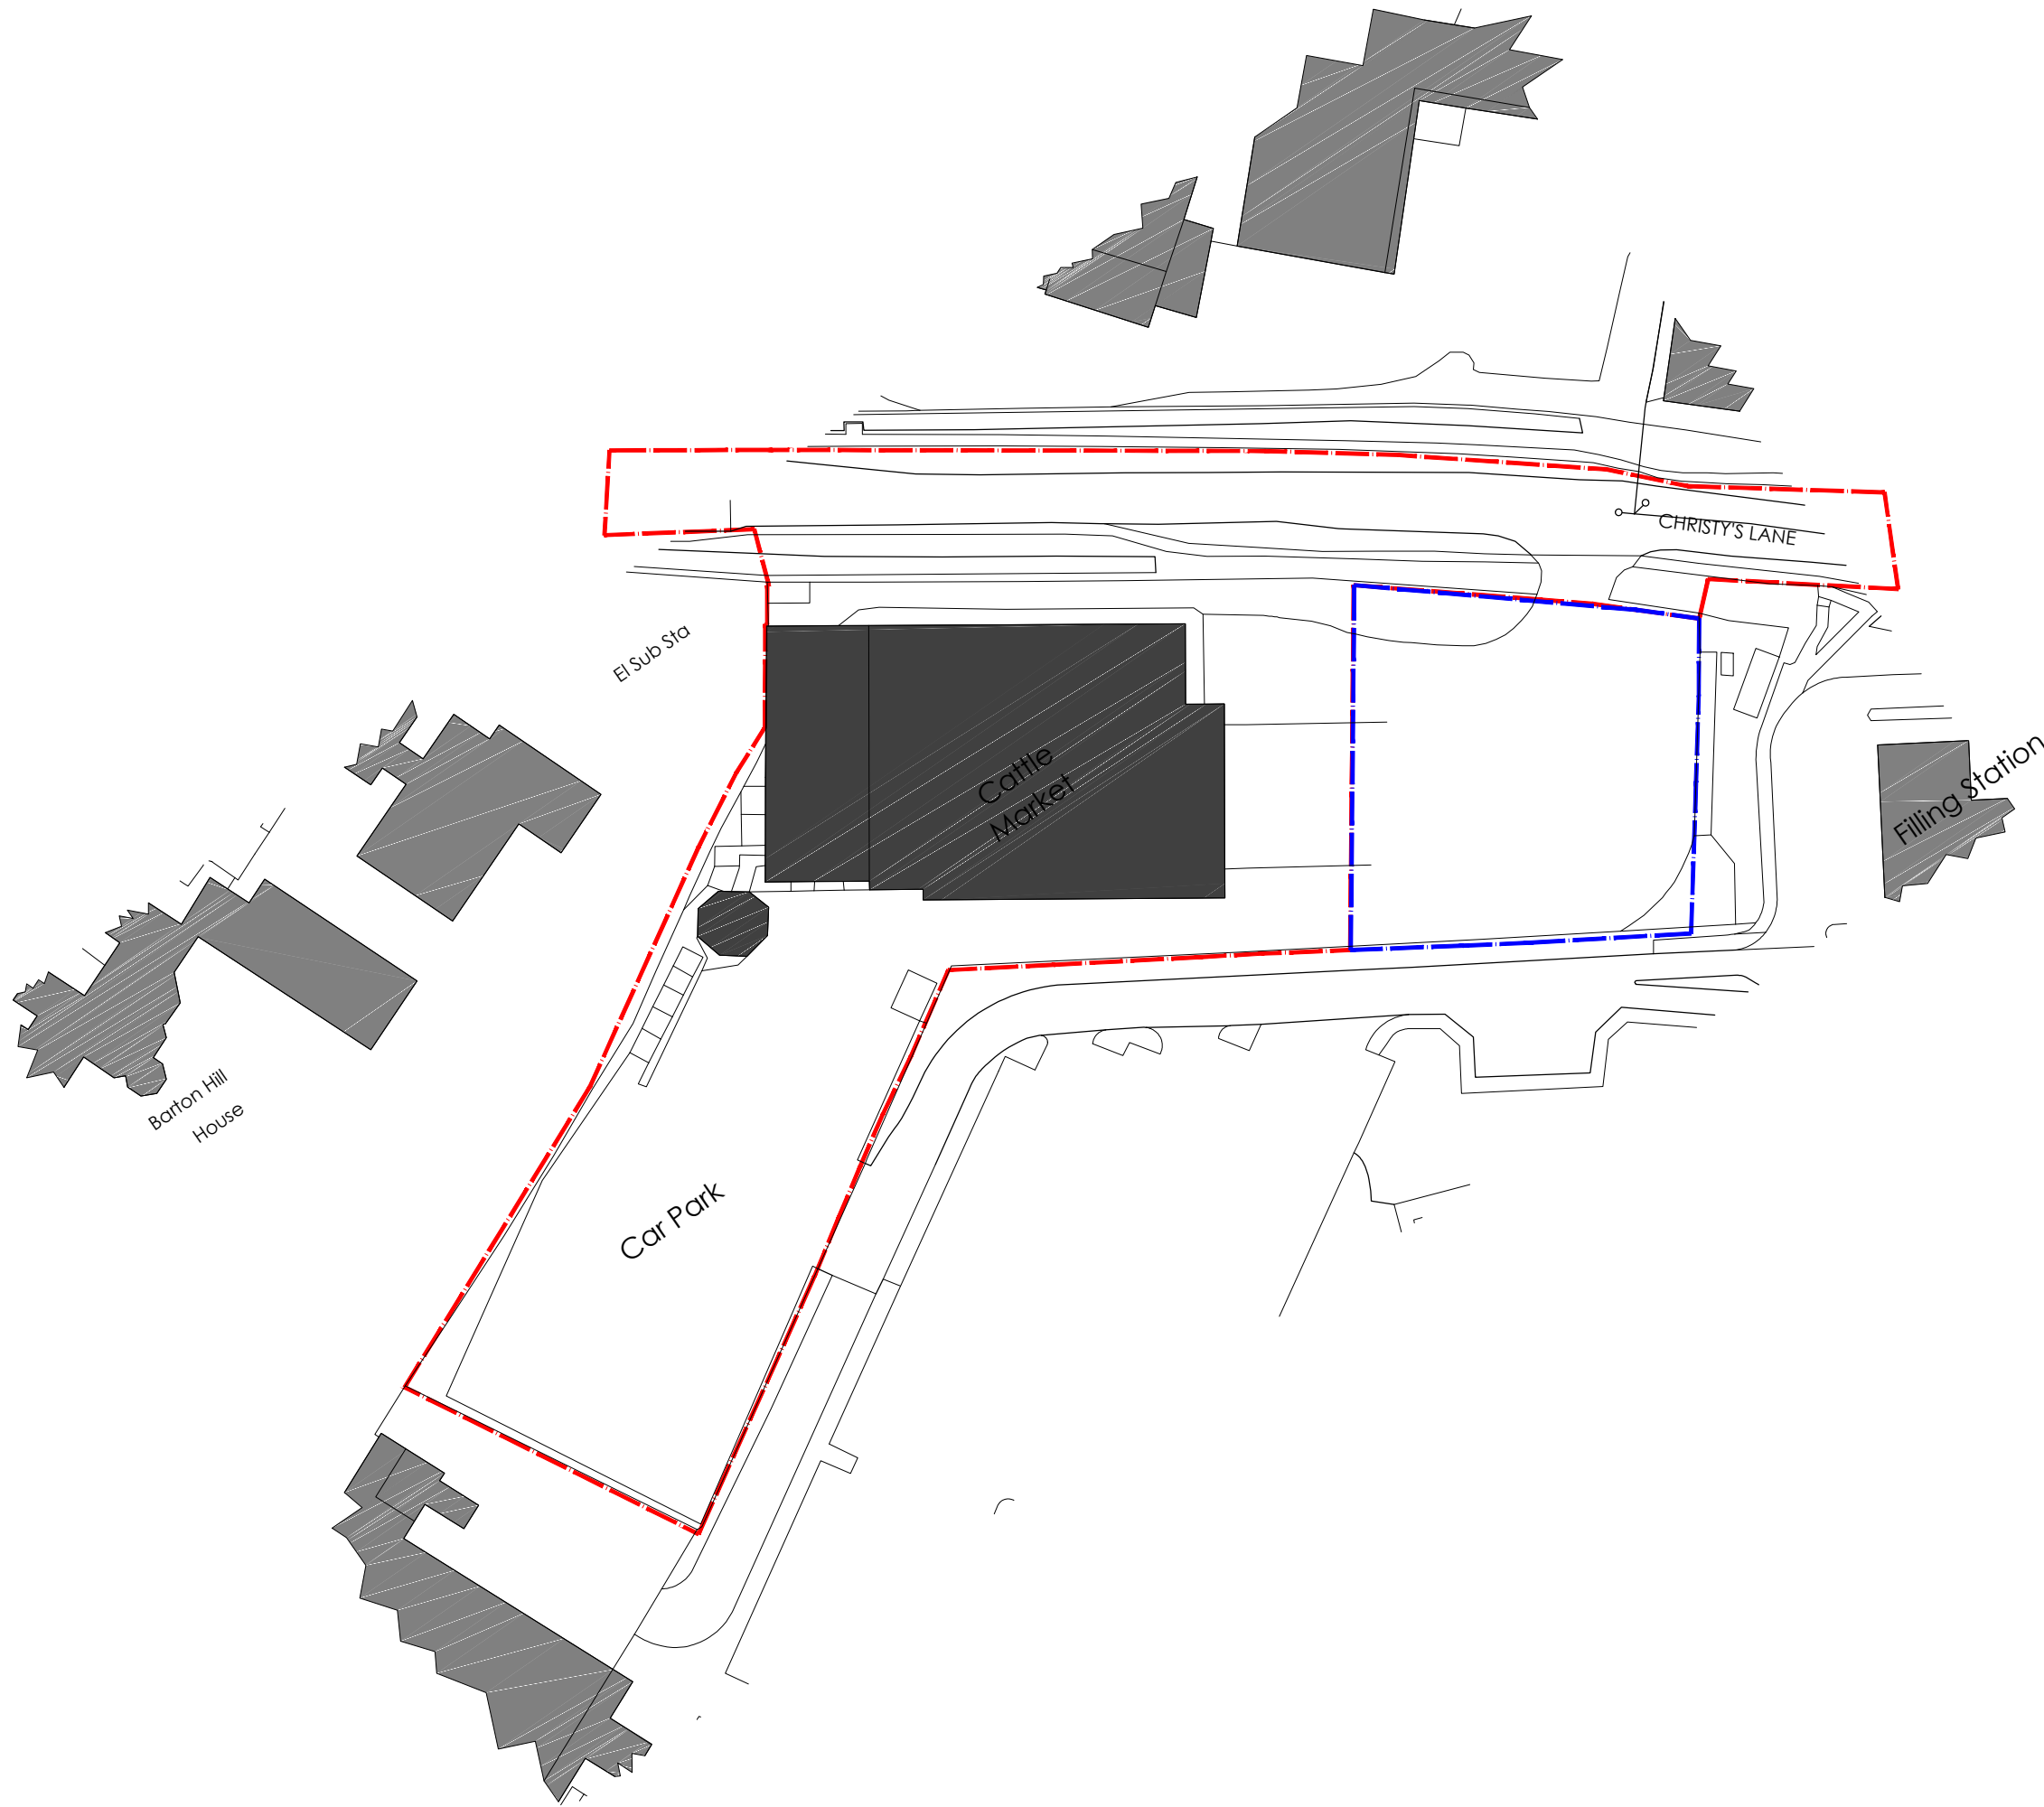

Rev	Date	Description	By	Checked
		Amendments		


STATUS: PLANNING

Client
LIDL UK GMBH FOXES PARK, BROWN HILL WAY, NURS LING, SOUTHAMPTON, HAMPSHIRE, SO16 0AW
Project
FORMER CATTLE MARKET, CHRISTY'S LANE, SHAFESBURY, SP7 8PH
Title
LOCATION PLAN



Job No. 17132
Drawing No. AD 100
Drawn by PAH
Checked by LMC
Date JAN 2019
Scale 1:1000
Sheet A3

ONE DESIGN
ARCHITECTURAL SERVICES

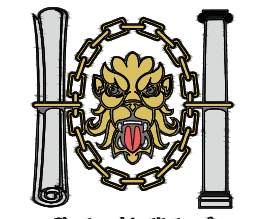

Chartered Institute of Architectural Technologists
Registered Practice
One Design Architectural Services Ltd
Unit 1, Merchants Quay,
Phase II, Ashley Lane, Shipley
West Yorkshire, BD17 7DB
01274 591188
www.onedesignarchs.com
mail@onedesignarchs.com